


MAIN FLOOR PLAN AREA: 880 SQ. FT.			MAIN FLOOR PLAN AREA: 915 SQ. FT.							
	TOTAL AREA	A: 1860 SQ. FT. 1	80	0 -	TOTAL	AREA: '	1871 SQ. FT	•		
THIS DRAWING MUST NOT BE SCALED. THE GENERAL CONTRACTOR SHALL VERIFY ALL THE DIMENSIONS, DATUM AND LEVELS PRIOR TO COMMENCEMENT OF WORK. ALL ERRORS AND OMISSIONS TO BE REPORTED IMMEDIATELY TO THE DESIGNER.VARIATIONS AND MODIFICATIONS TO WORK SHOWN ON THESE DRAWINGS SHALL NOT BE CARRIED OUT WITHOUT WRITTEN PERMISSION FROM THE DESIGNER. THIS DRAWING IS THE EXCLUSIVE PROPERTY OF THE DESIGNER. THE PLANS AND RELATED MATERIALS ARE PROTECTED BY COPYRICHT AND ARE THE PROPERTY OF WAVE HOMES INC. REPRODUCTION OF DRAWINGS, INCLUDING ANY FORM WITHOUT PRIOR WRITTEN PERMISSION IS STRICTLY PROHIBITED. THE PURCHASE OF A SET OF CONSTRUCTION DRAWINGS IN NO WAY TRANSFERS ANY COPYRIGHT TO THE BUYER, EXCEPT FOR THE LIMITED LICENSE TO USE THIS SET OF DRAWINGS FOR THE CONSTRUCTION OF ONLY ONE DWELLING.										
	Wave Homes Ltd.	PROJECT:				DRAWING TITLE: MAIN FLOOR PLAN		DRAWING #:		
♦ WAVE	# 1155 - 6520 36 Street NE CALGARY, AB. T3J 2L3	KINNIBURGH DUPLEX				PROJECT NO:	2022 - 7688	SCALE:		
HOMES	P: 403-764-0222 wavehomes.ca		2			DRAWN BY: CHECKED BY:	R.Z. R.K.	3/16" = 1'		
			MARK	DATE	DESCRIPTION	DATE:		-		

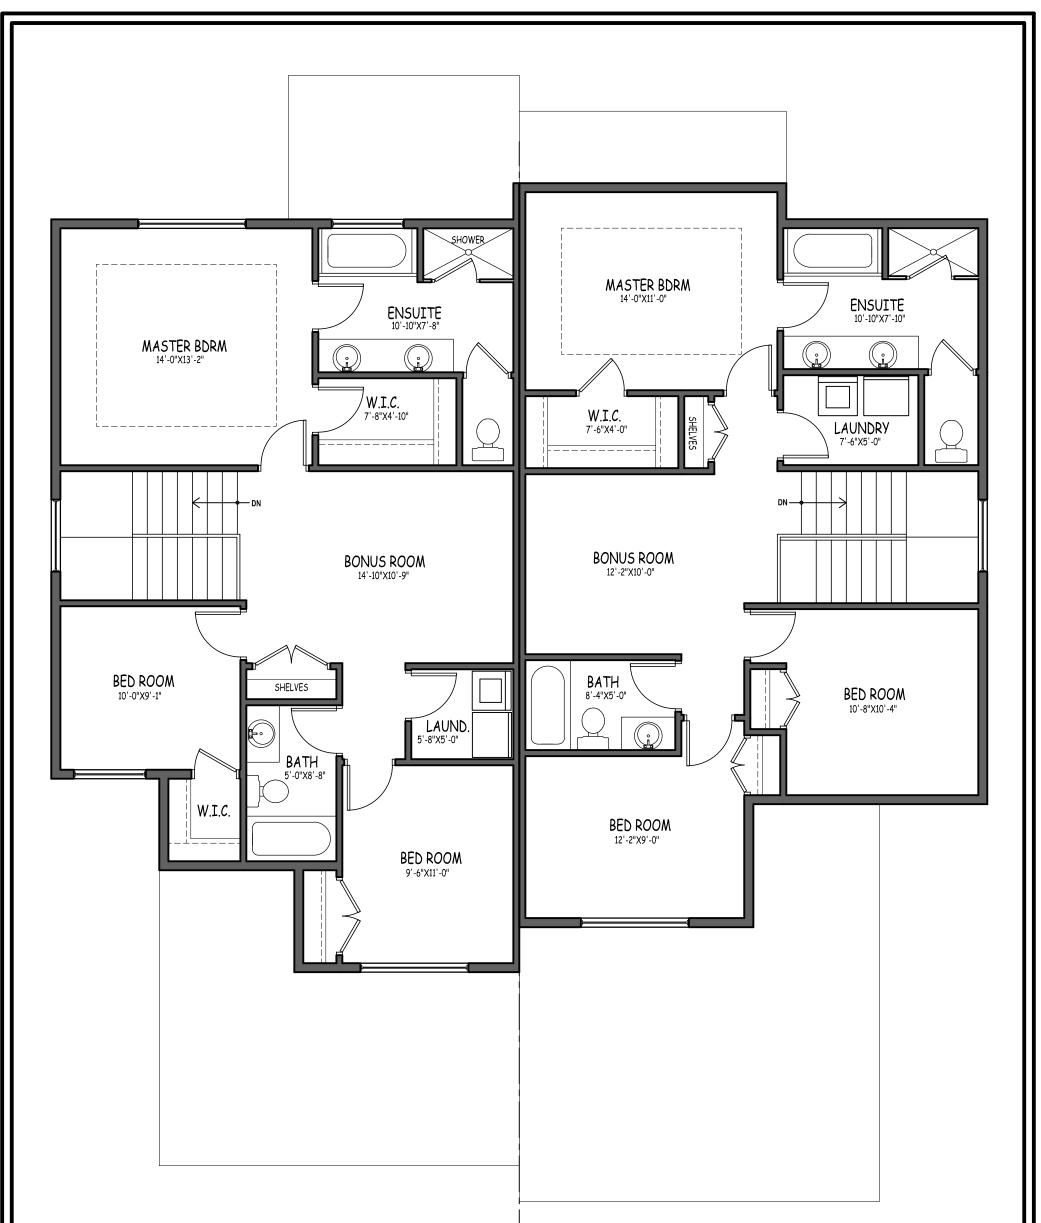

Ţ	JPPER FLOOR PLA AR	N EA: 980 SQ. FT. 180	0		UPPER F	LOOR P	PLAN AREA: 956 SQ. FT				
THIS DRAWING MUST NOT BE SCALED. THE GENERAL CONTRACTOR SHALL VERIFY ALL THE DIMENSIONS, DATUM AND LEVELS PRIOR TO COMMENCEMENT OF WORK. ALL ERRORS AND OMISSIONS TO BE REPORTED IMMEDIATELY TO THE DESIGNER. VARIATIONS AND MODIFICATIONS TO WORK SHOWN ON THESE DRAWINGS SHALL NOT BE CARRIED OUT WITHOUT WRITTEN PERMISSION FROM THE DESIGNER. THIS DRAWING IS THE EXCLUSIVE PROPERTY OF THE DESIGNER. THE PLANS AND RELATED MATERIALS ARE PROTECTED BY COPYRIGHT AND ARE THE PROPERTY OF WAVE HOMES INC. REPRODUCTION OF DRAWINGS, INCLUDING ANY FORM WITHOUT PRIOR WRITTEN PERMISSION IS STRICTLY PROHIBITED. THE PURCHASE OF A SET OF CONSTRUCTION DRAWINGS FOR THE CONSTRUCTION OF ONLY ON A DE WELLING.											
	Wave Homes Ltd.	PROJECT:				DRAWING TITLE: UPPER FLOOR PLAN		DRAWING #:			
♦♪♪ WAVE	# 1155 - 6520 36 Street NE CALGARY, AB. T3J 2L3					PROJECT NO:	2022 - 7688	-			
номез	P: 403-764-0222	KINNIBURGH DUPLEX	2			DRAWN BY:	R.Z.	SCALE:			
	wavehomes.ca		1			CHECKED BY:	R.K.	3/16" = 1'			
			MARK	DATE	DESCRIPTION	DATE:		1			