


DRAWING TITLE: DRAWING #: PROJECT: Wave Homes Ltd. MAIN FLOOR PLAN # 1155 - 6520 36 Street NE PROJECT NO: 2022 - 7688 CALGARY, AB. T3J 2L3 KINNIBURGH DUPLEX SCALE: P: 403-764-0222 DRAWN BY: R.Z. 2 3/16" = 1' wavehomes.ca CHECKED BY: R.K. MARK DATE DESCRIPTION DATE

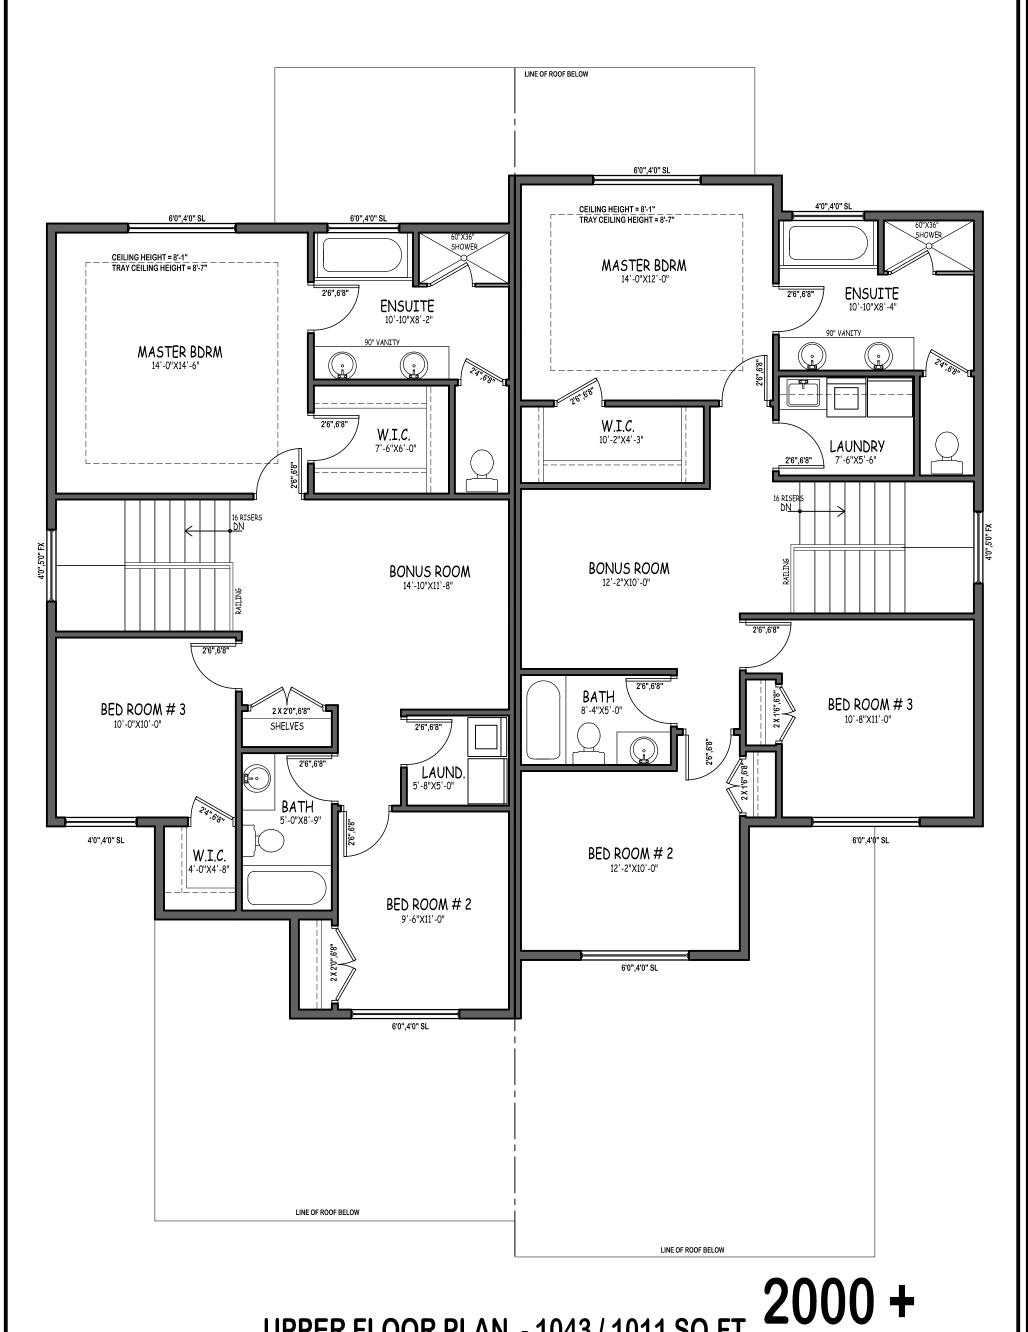

UPPER FLOOR PLAN - 1043 / 1011 SQ.FT.

THIS DRAWING MUST NOT BE SCALED. THE GENERAL CONTRACTOR SHALL VERIFY ALL THE DIMENSIONS, DATUM AND LEVELS PRIOR TO COMMENCEMENT OF WORK. ALL ERRORS AND OMISSIONS TO BE REPORTED IMMEDIATELY TO THE DESIGNER. VARIATIONS AND MODIFICATIONS TO WORK SHOW ON THESE DRAWINGS SHALL NOT BE CARRIED OUT WITHOUT WRITTEN PERMISSION FROM THE DESIGNER. THIS DRAWING IS THE EXCLUSIVE PROPERTY OF THE DESIGNER. THE PLANS AND RELATED MATERIALS ARE PROTECTED BY COPYRIGHT AND ARE THE PROPERTY OF WAVE HOMES INC. REPRODUCTION OF DRAWINGS, INCLUDING ANY FORM WITHOUT PRIOR WRITTEN PERMISSION IS STRICTLY PROHIBITED. THE PURCHASE OF A SET OF CONSTRUCTION DRAWINGS IN NO WAY TRANSFERS ANY COPYRIGHT TO THE BUYER, EXCEPT FOR THE LIMITED LICENSE TO USE THIS SET OF DRAWINGS FOR THE CONSTRUCTION OF ONLY ONE DWELLING.



Wave Homes Ltd. # 1155 - 6520 36 Street NE CALGARY, AB. T3J 2L3 P: 403-764-0222 wavehomes.ca

KINNIBURGH DUPLEX

PROJECT:

			DRAWING TITLE: UPPER FLOOR PLAN		DRAWING #:	
			PROJECT NO:	2022 - 7688		
2			DRAWN BY:	R.Z.	SCALE:	0/4
1			CHECKED BY:	R.K.		3/1
MARK	DATE	DESCRIPTION	DATE:			

CALE: 3/16" = 1'